


USGS QUADRANGLE
 SCALE: 1" = 20'
 UTM 3.715
 QUADRANGLE
 CONTOUR LINES 200 FEET

**PORTAGE
 SHELTER CABIN**

THE PORTAGE SITE, LOCATION OF A ROADHOUSE DURING THE NOME GOLD RUSH, WAS AT MILE 863 ON THE SEWARD-IDITAROD-NOME TRAIL. DURING 1919-1920, THE TERRITORIAL ROAD COMMISSION, A COUNTERPART TO THE ALASKA ROAD COMMISSION, CONTRACTED WITH MAIL CARRIER PETE CURRAN TO BUILD SHELTER CABINS ALONG NORTON SOUND, AMONG THEM THE PORTAGE SHELTER CABIN.

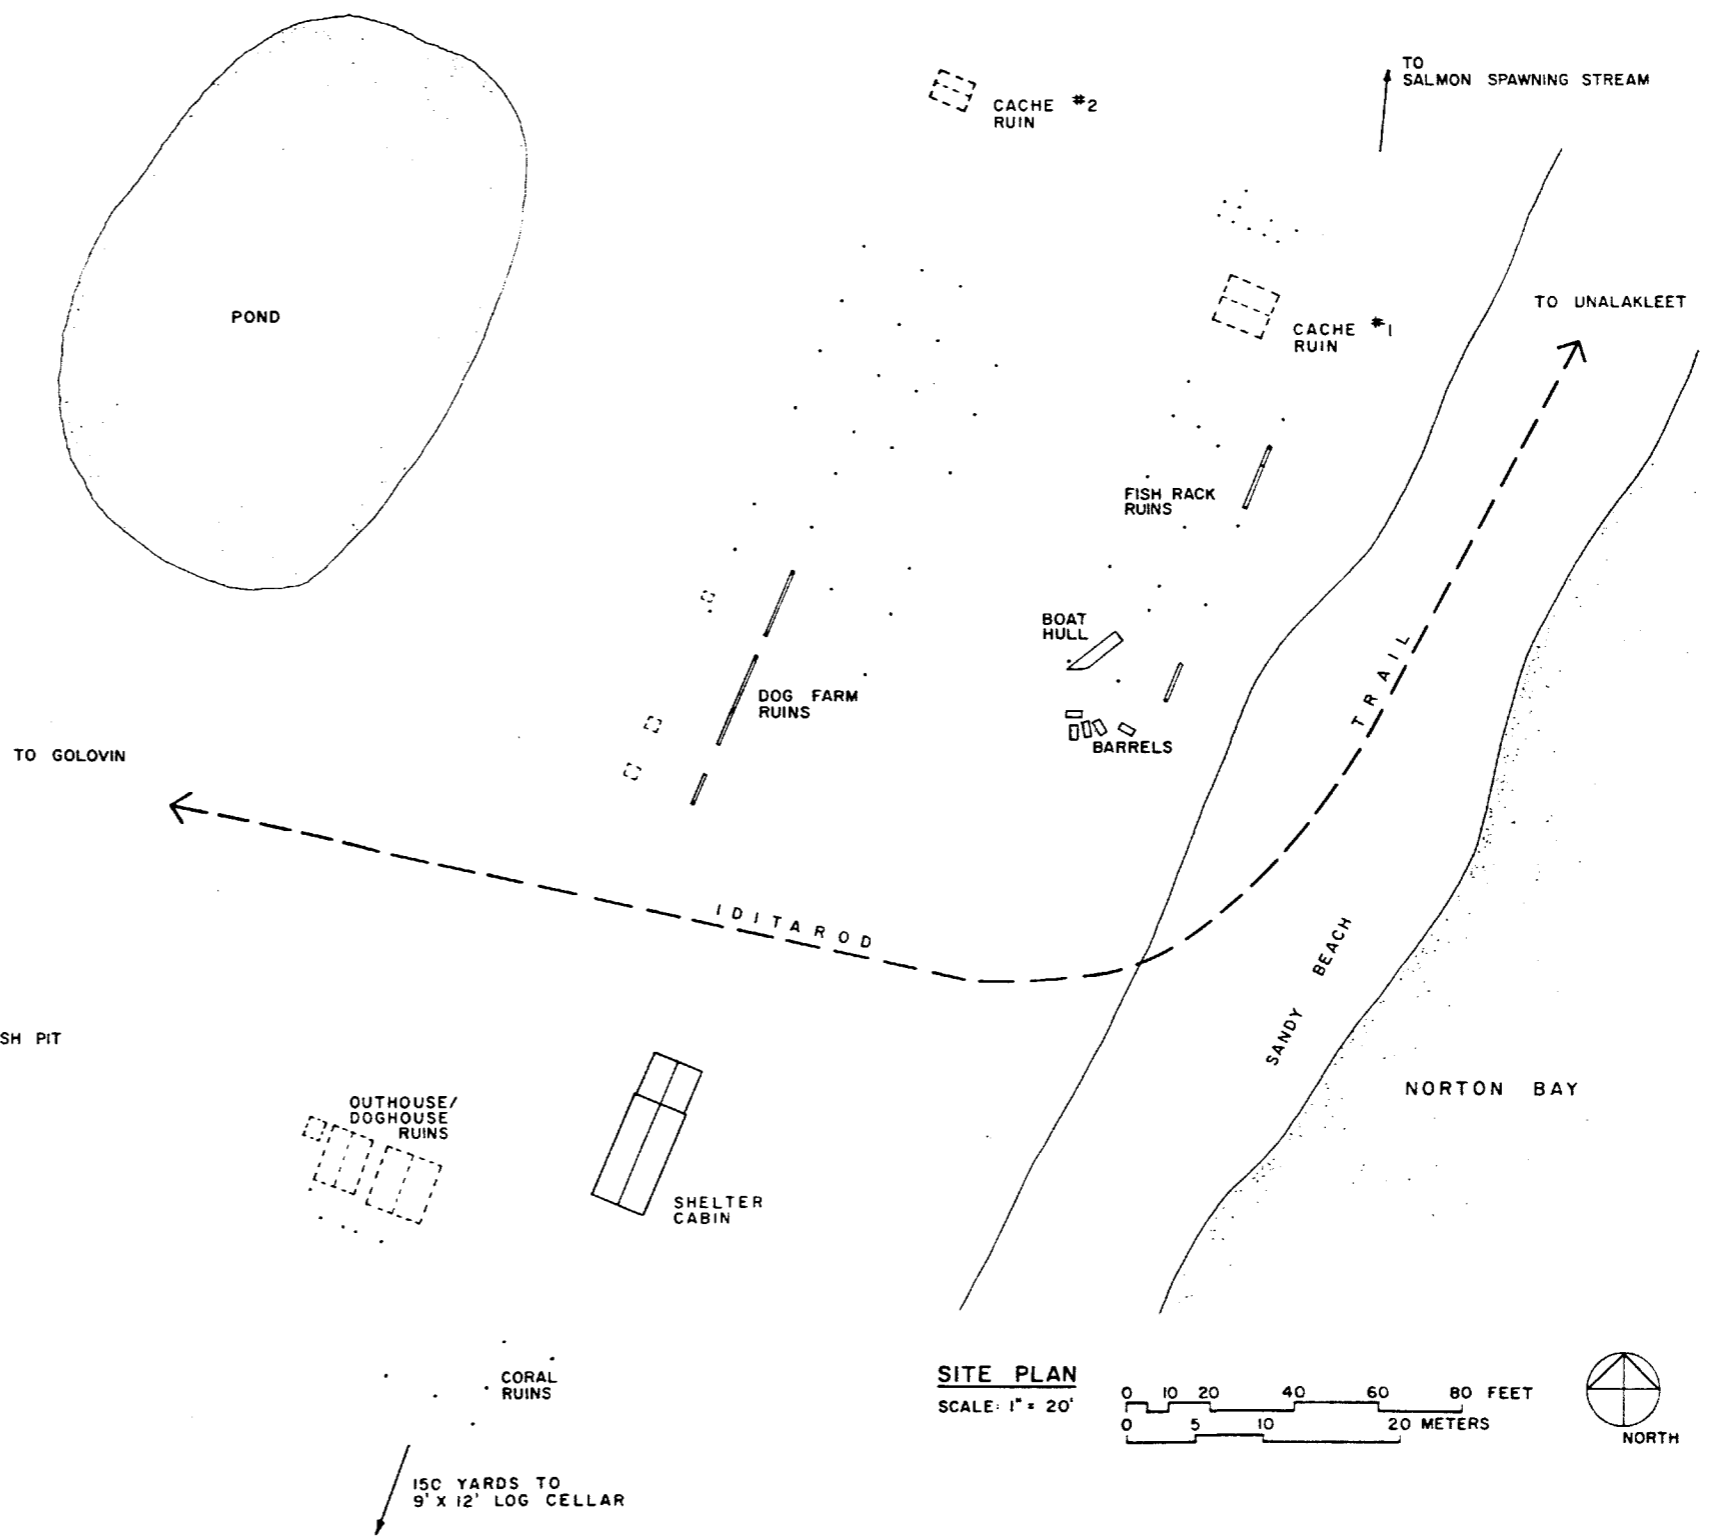

SITE PLAN
 SCALE: 1" = 20'
 0 10 20 40 60 80 FEET
 0 5 10 20 METERS

150 YARDS TO
 9' X 12' LOG CELLAR

DRAWN BY: R. COPELAND
 NATIONAL ARCHITECTURAL AND ENGINEERING RECORD
 1000 MARKET STREET
 SEATTLE, WASHINGTON
 UNITED STATES DEPARTMENT OF THE INTERIOR
 IDITAROD NATIONAL HISTORIC TRAIL
 PORTAGE
 NAME AND LOCATION OF STRUCTURE
 ALASKA
 BUREAU NO.
 HISTORIC AMERICAN BUILDINGS SURVEY
 SHEET 6 OF 9 SHEETS