
PLAN AND PROFILE TEBAY LAKES, ALASKA DAMSITE

UNITED STATES DEPARTMENT OF THE INTERIOR BUREAU OF RECLAMATION

SHEET TWO

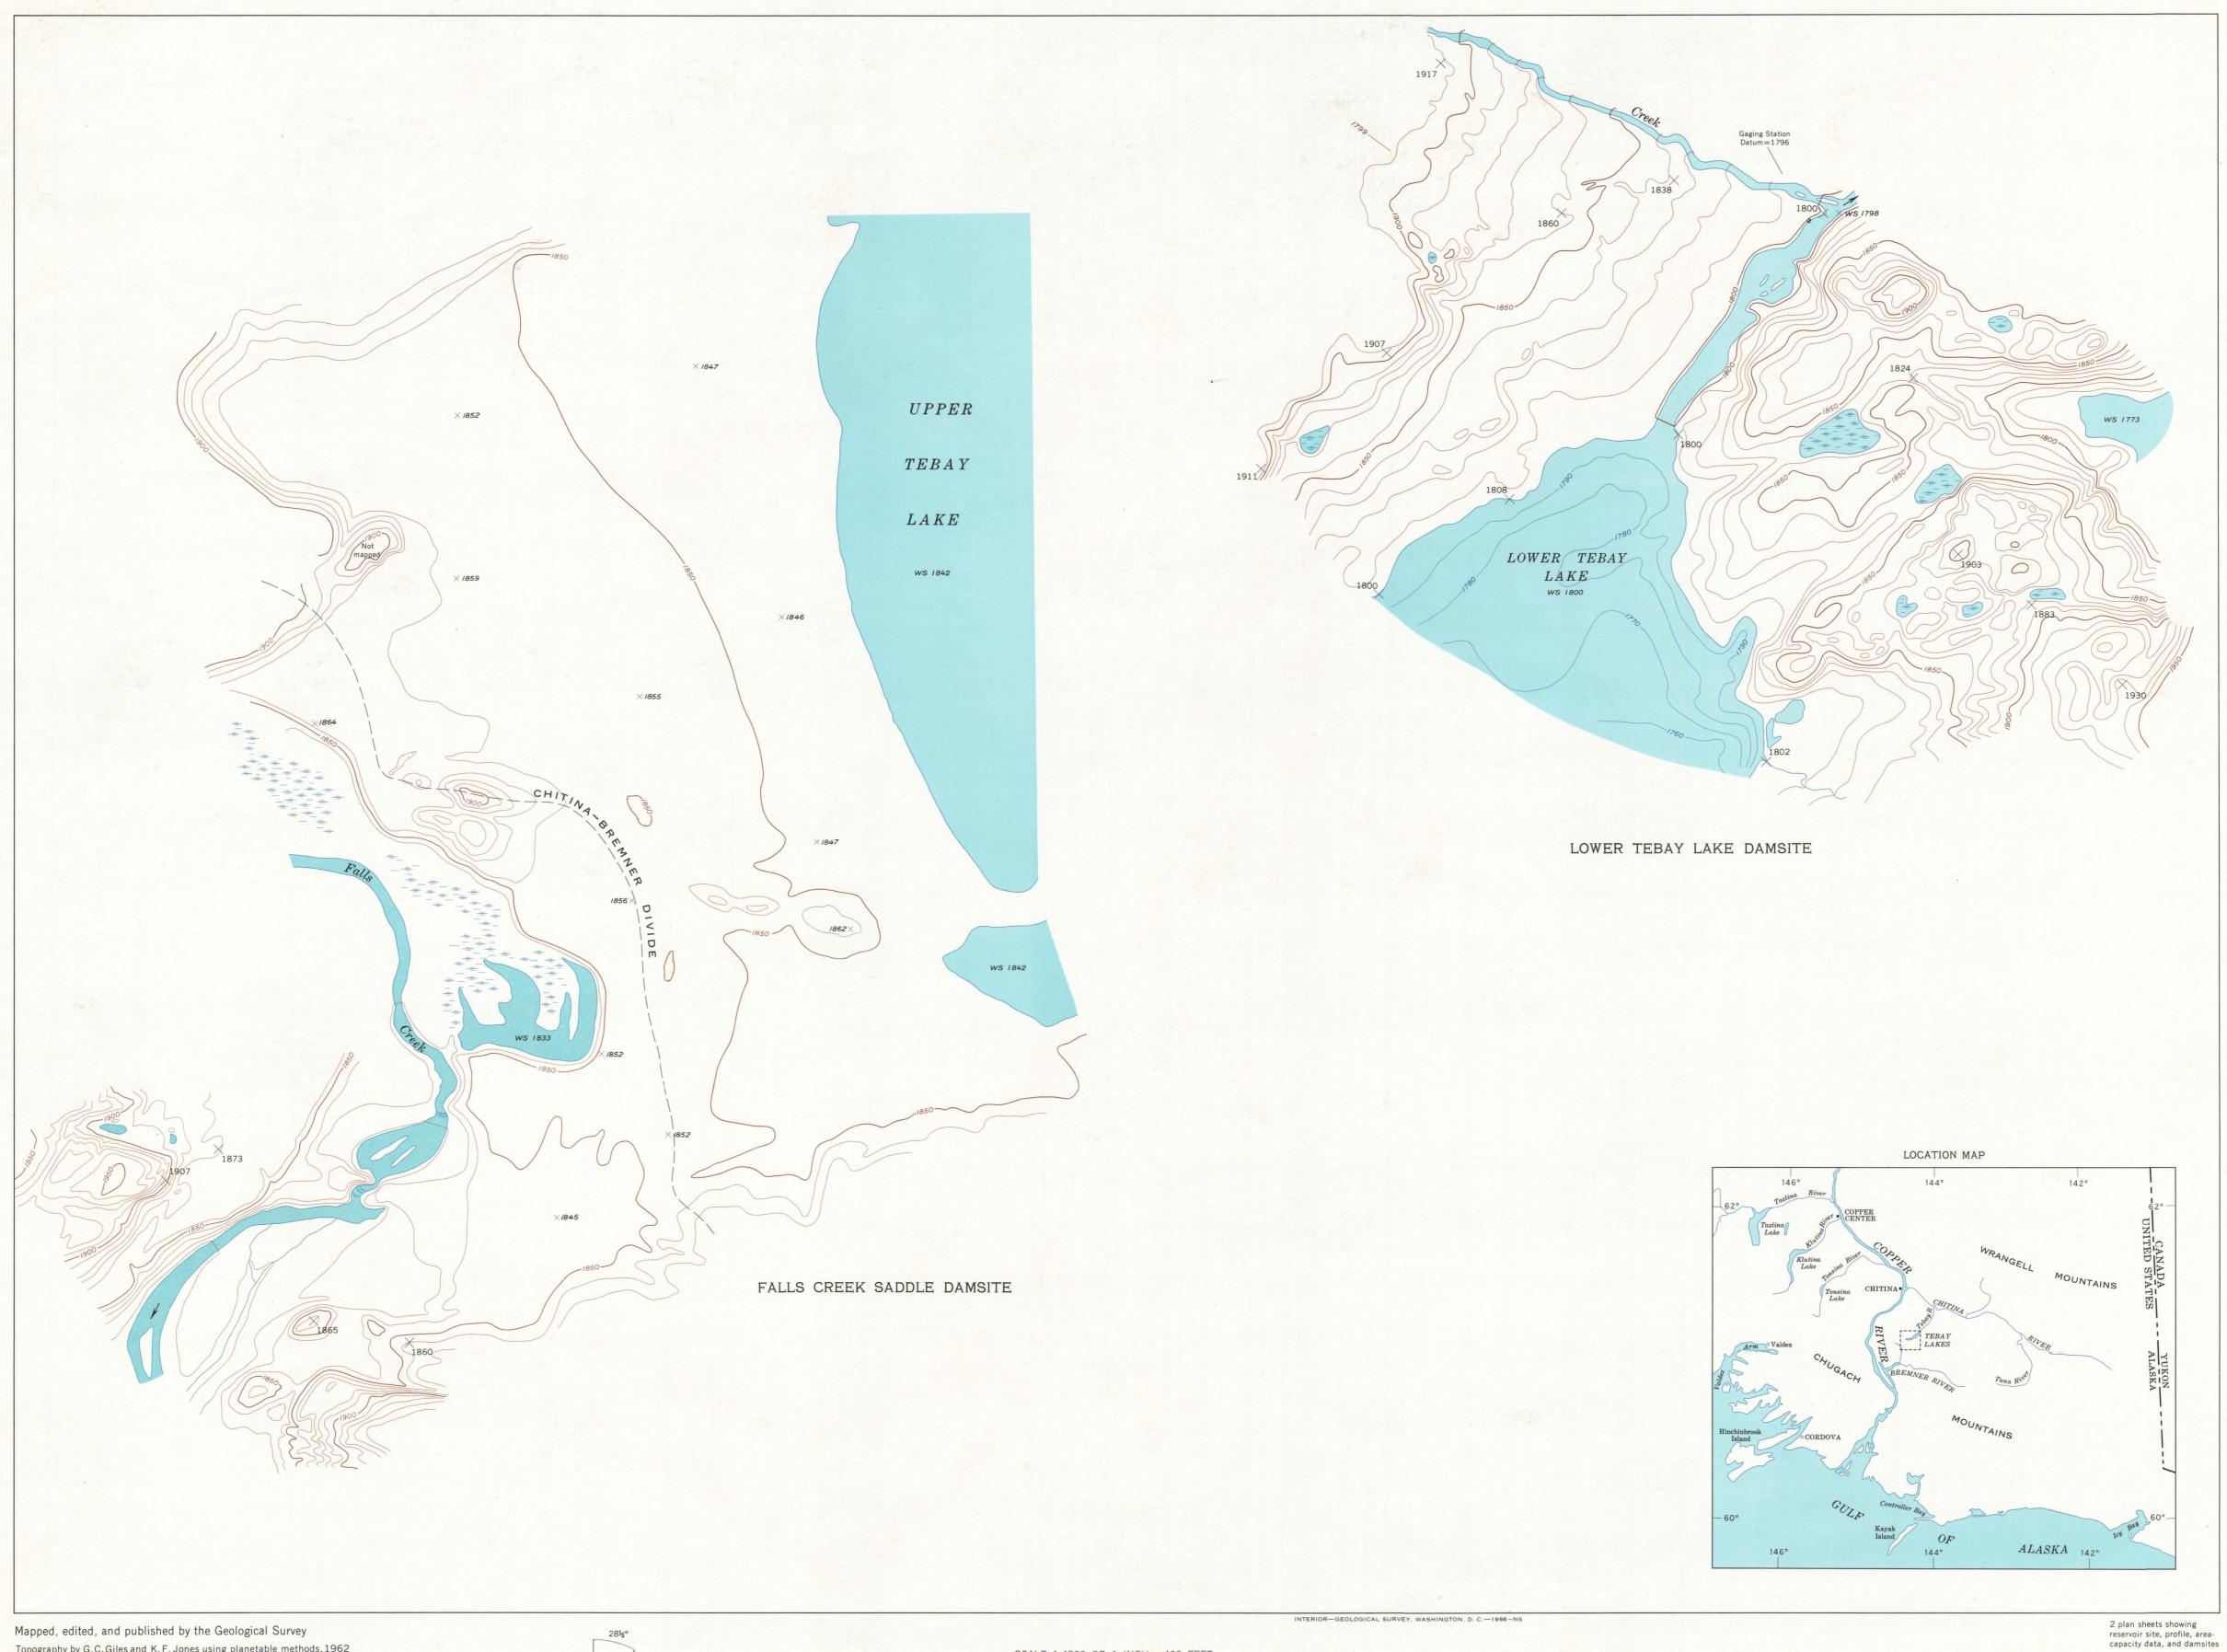

Topography by G.C.Giles and K.F. Jones using planetable methods, 1962 All crosses (X) are planetable bench marks

APPROXIMATE MEAN DECLINATION, 1962

SCALE 1:4800 OR 1 INCH = 400 FEET

400 800 1200 1600 FEET 400 0 CONTOUR INTERVAL 10 FEET DATUM IS MEAN SEA LEVEL

FOR SALE BY U.S. GEOLOGICAL SURVEY, DENVER, COLORADO 80225 OR WASHINGTON, D.C. 20242 A FOLDER DESCRIBING TOPOGRAPHIC MAPS AND SYMBOLS IS AVAILABLE ON REQUEST

TEBAY LAKES ALASKA 1962 SHEET TWO