
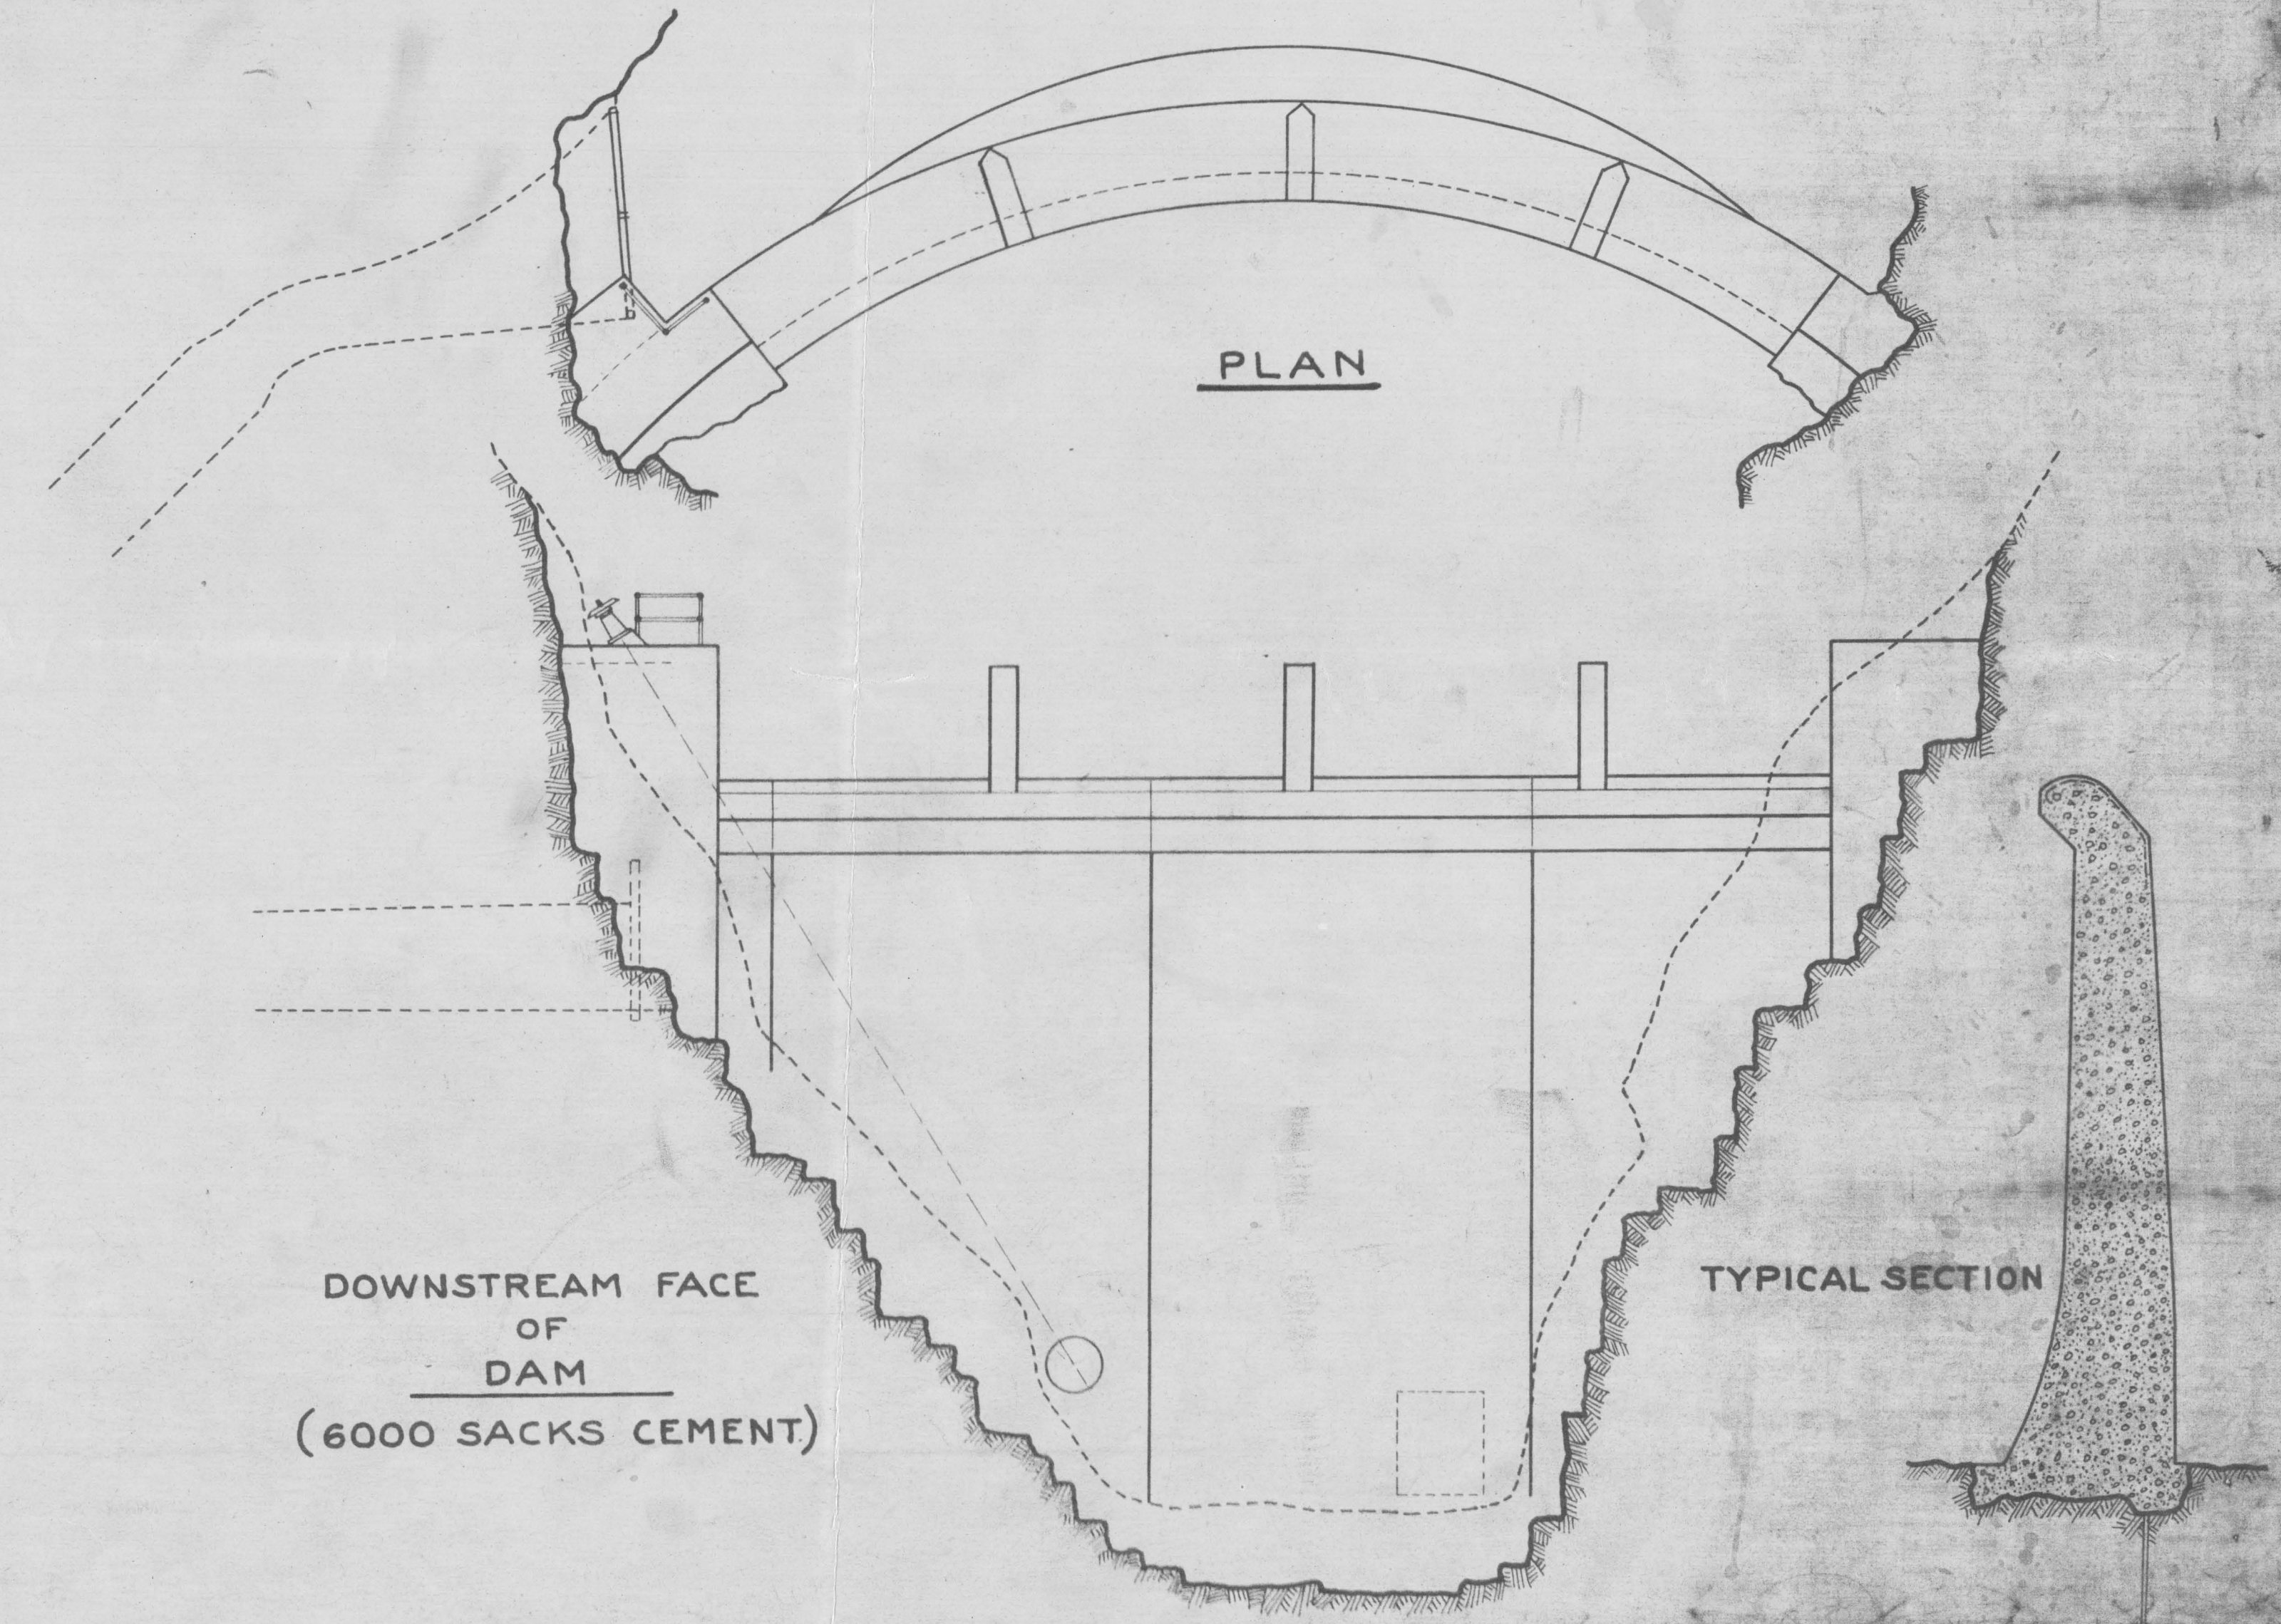
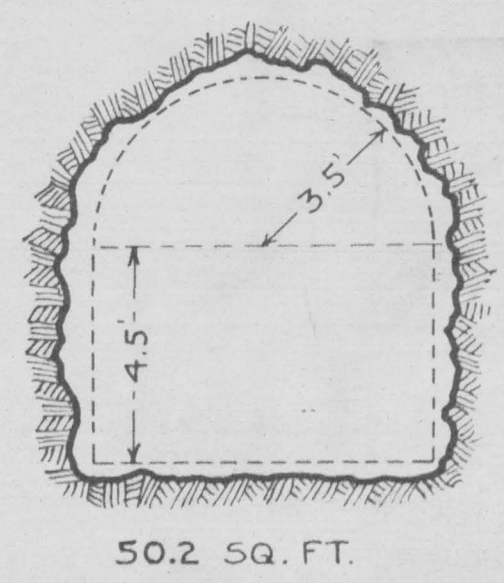
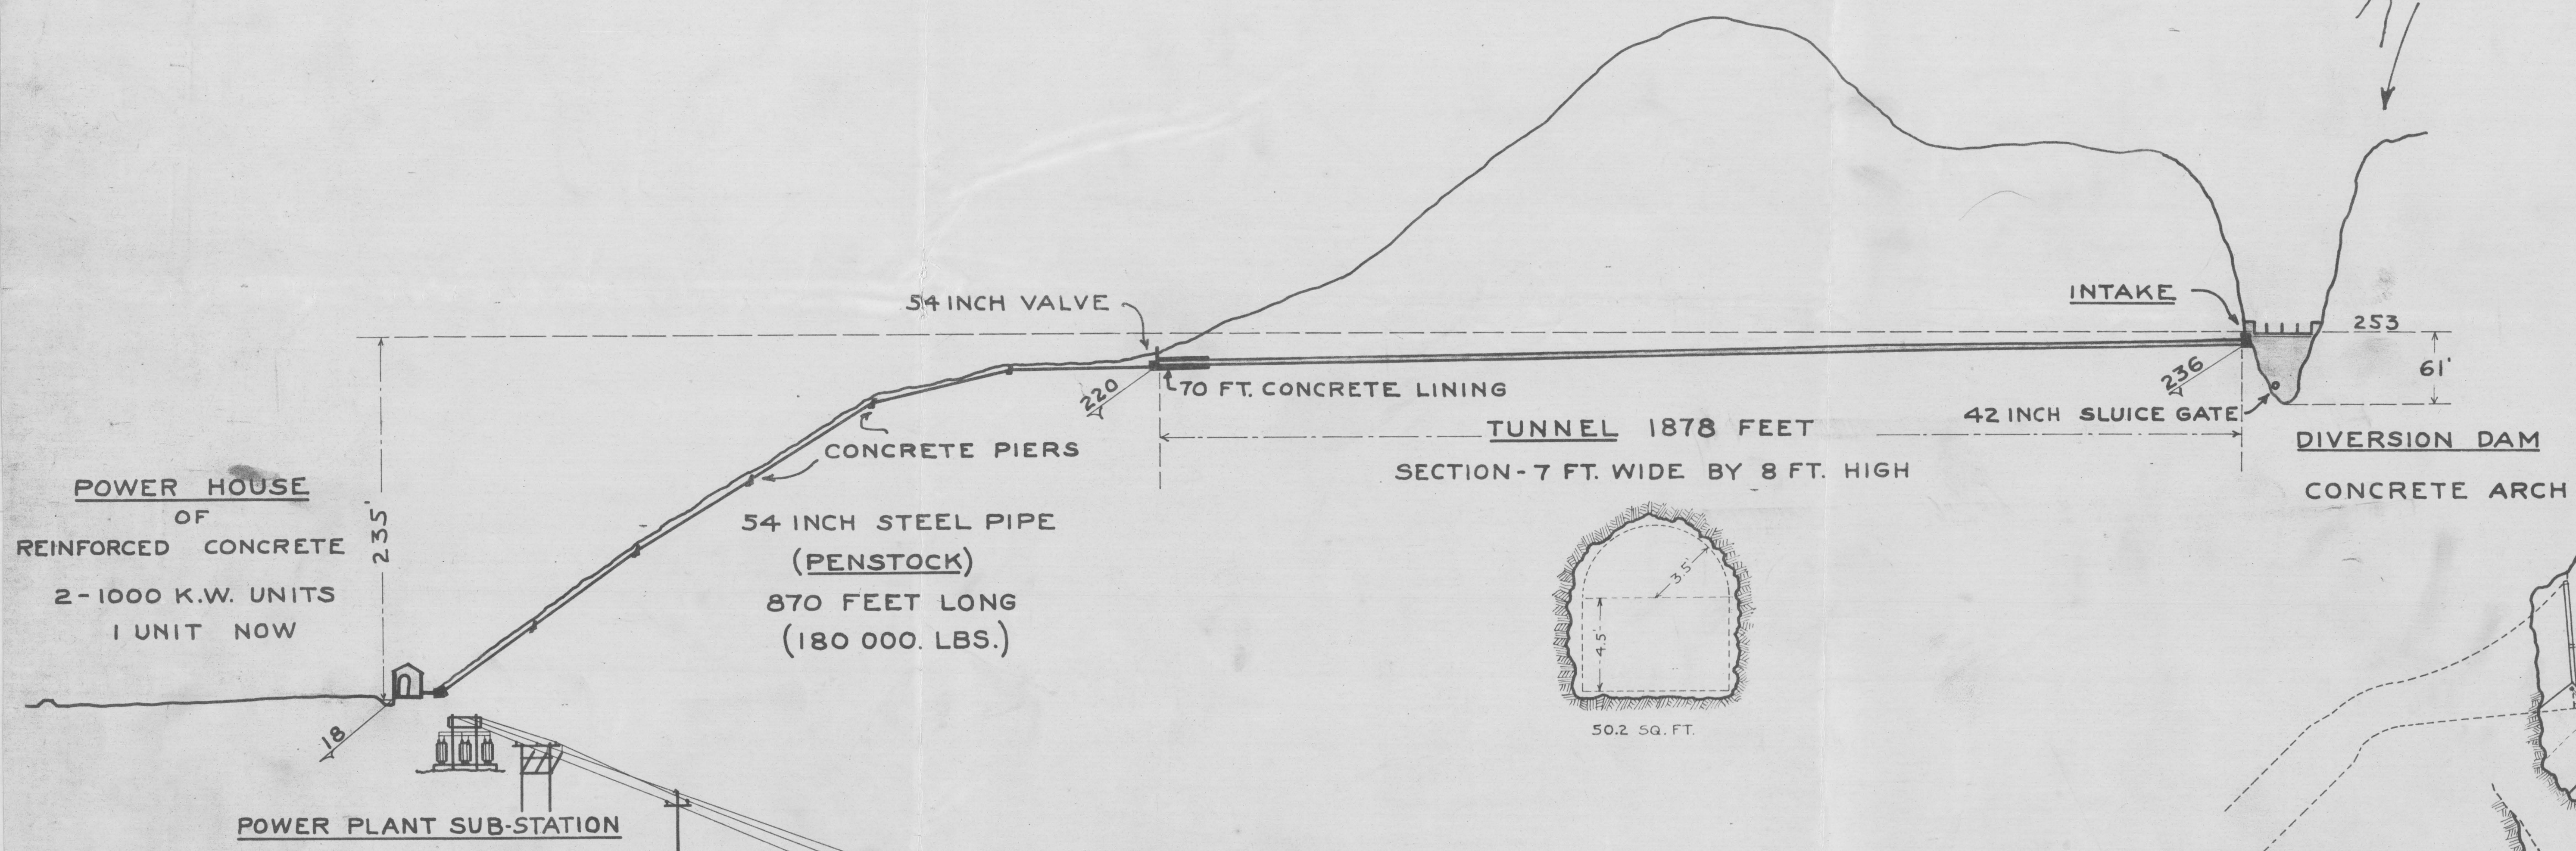
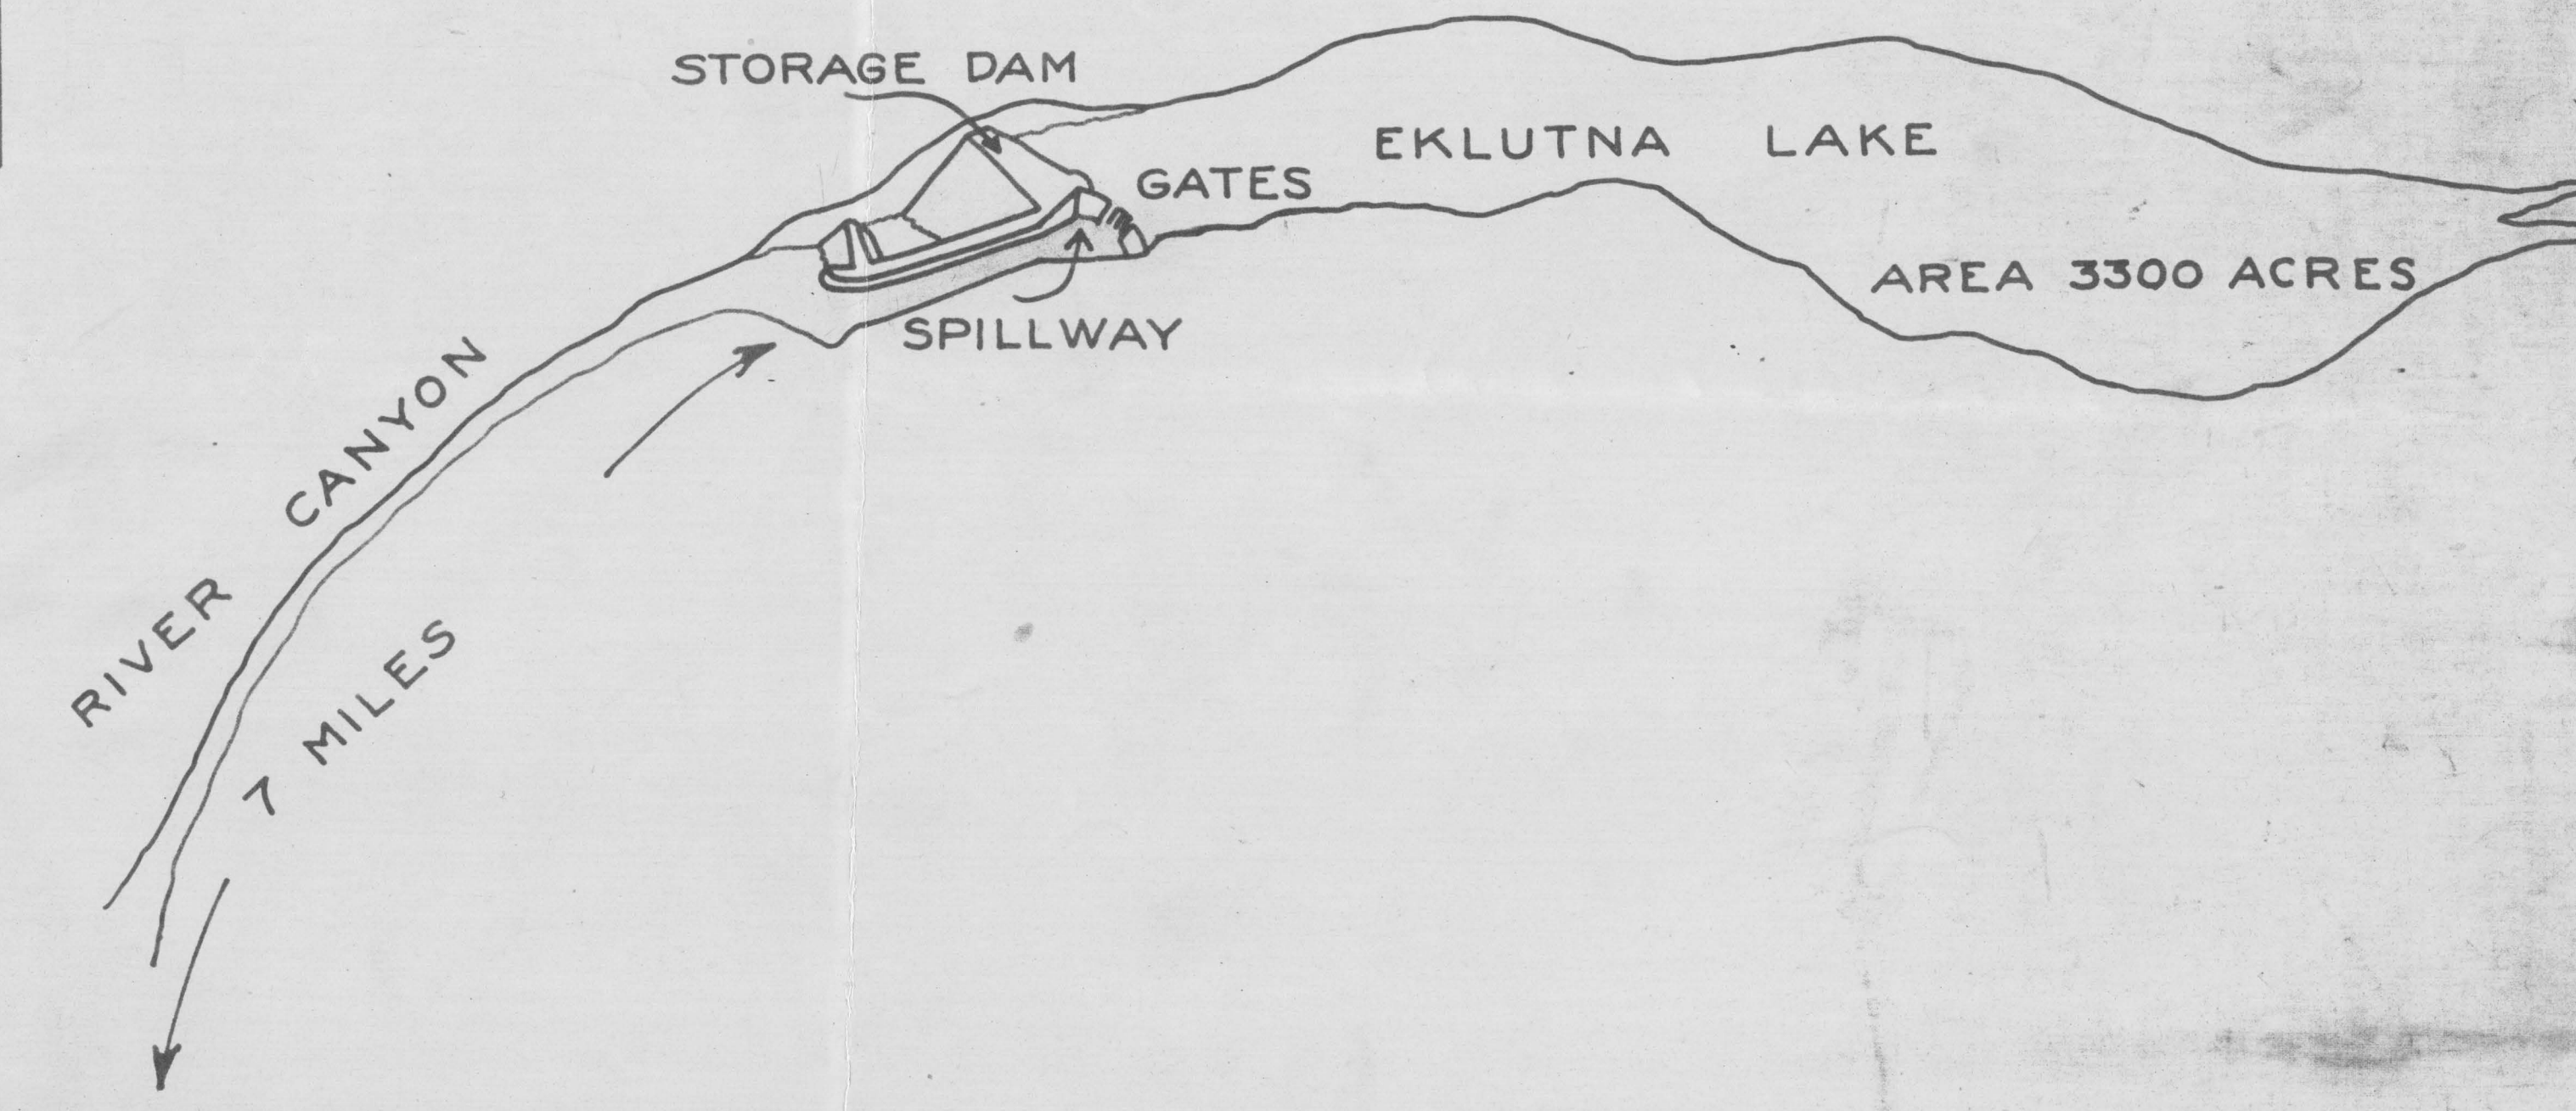


PROJECT UNITS

- 1 STORAGE DAM & SPILLWAY
- 2 DIVERSION DAM
- 3 INTAKE
- 4 TUNNEL
- 5 PENSTOCK
- 6 POWER PLANT
- 7 POWER PLANT SUBSTATION
- 8 TRANSMISSION LINE
- 9 ANCHORAGE SUBSTATION

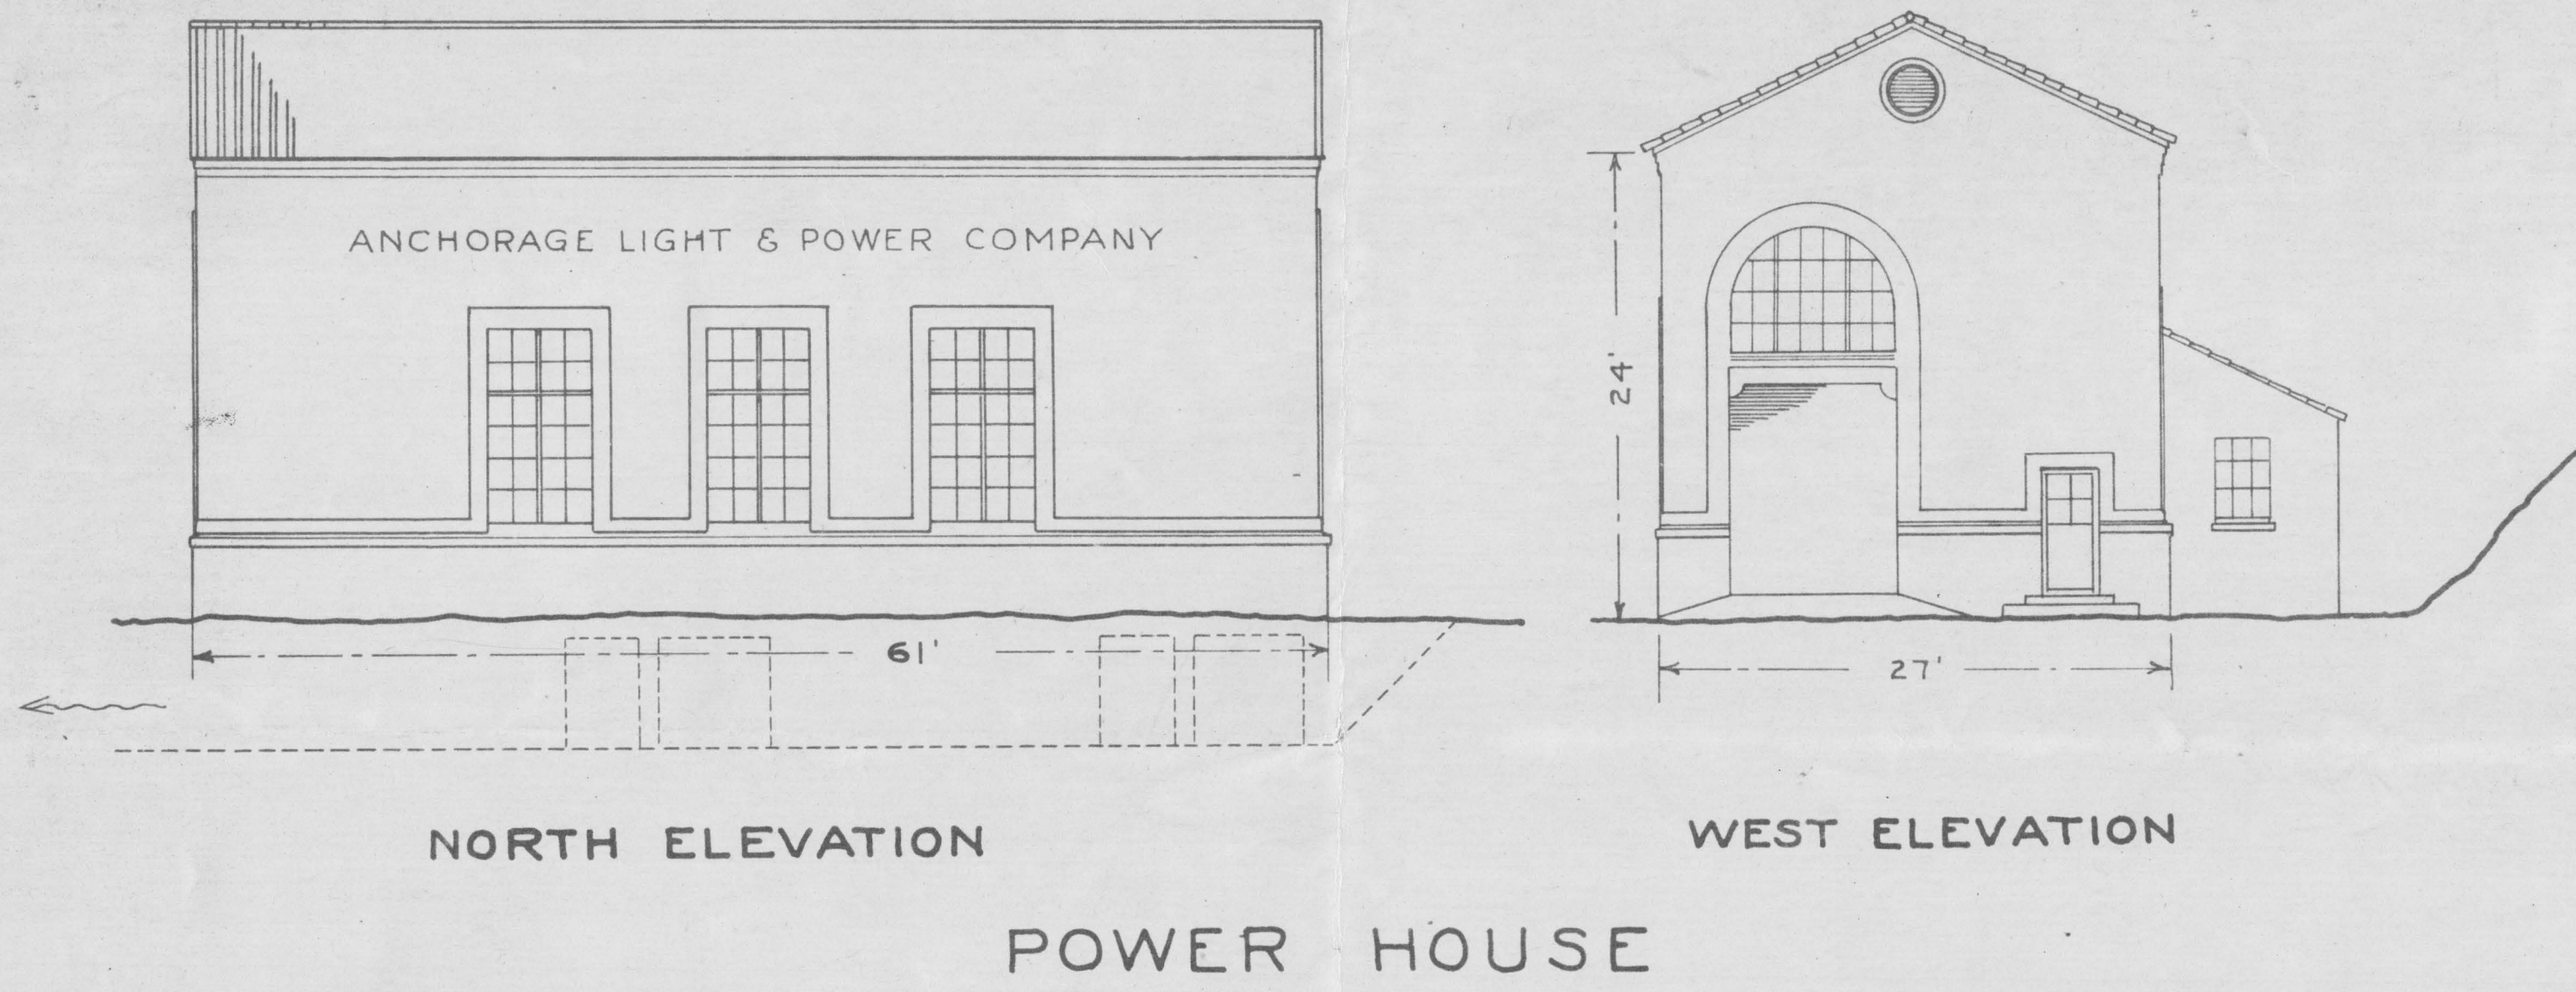

OUTLINE SKETCH
OF
HYDRO-ELECTRIC PROJECT
ANCHORAGE LIGHT & POWER CO.

DIRECTORS
F. I. REED H. F. MORTON J. B. GOTTSTEIN
RONALD BERLINER J. L. DOBBINS
FRED. H. TIBBETTS, ENGINEER