


SCALE OF FEET  
0 100 200 300

File with drawings  
1" = 100'

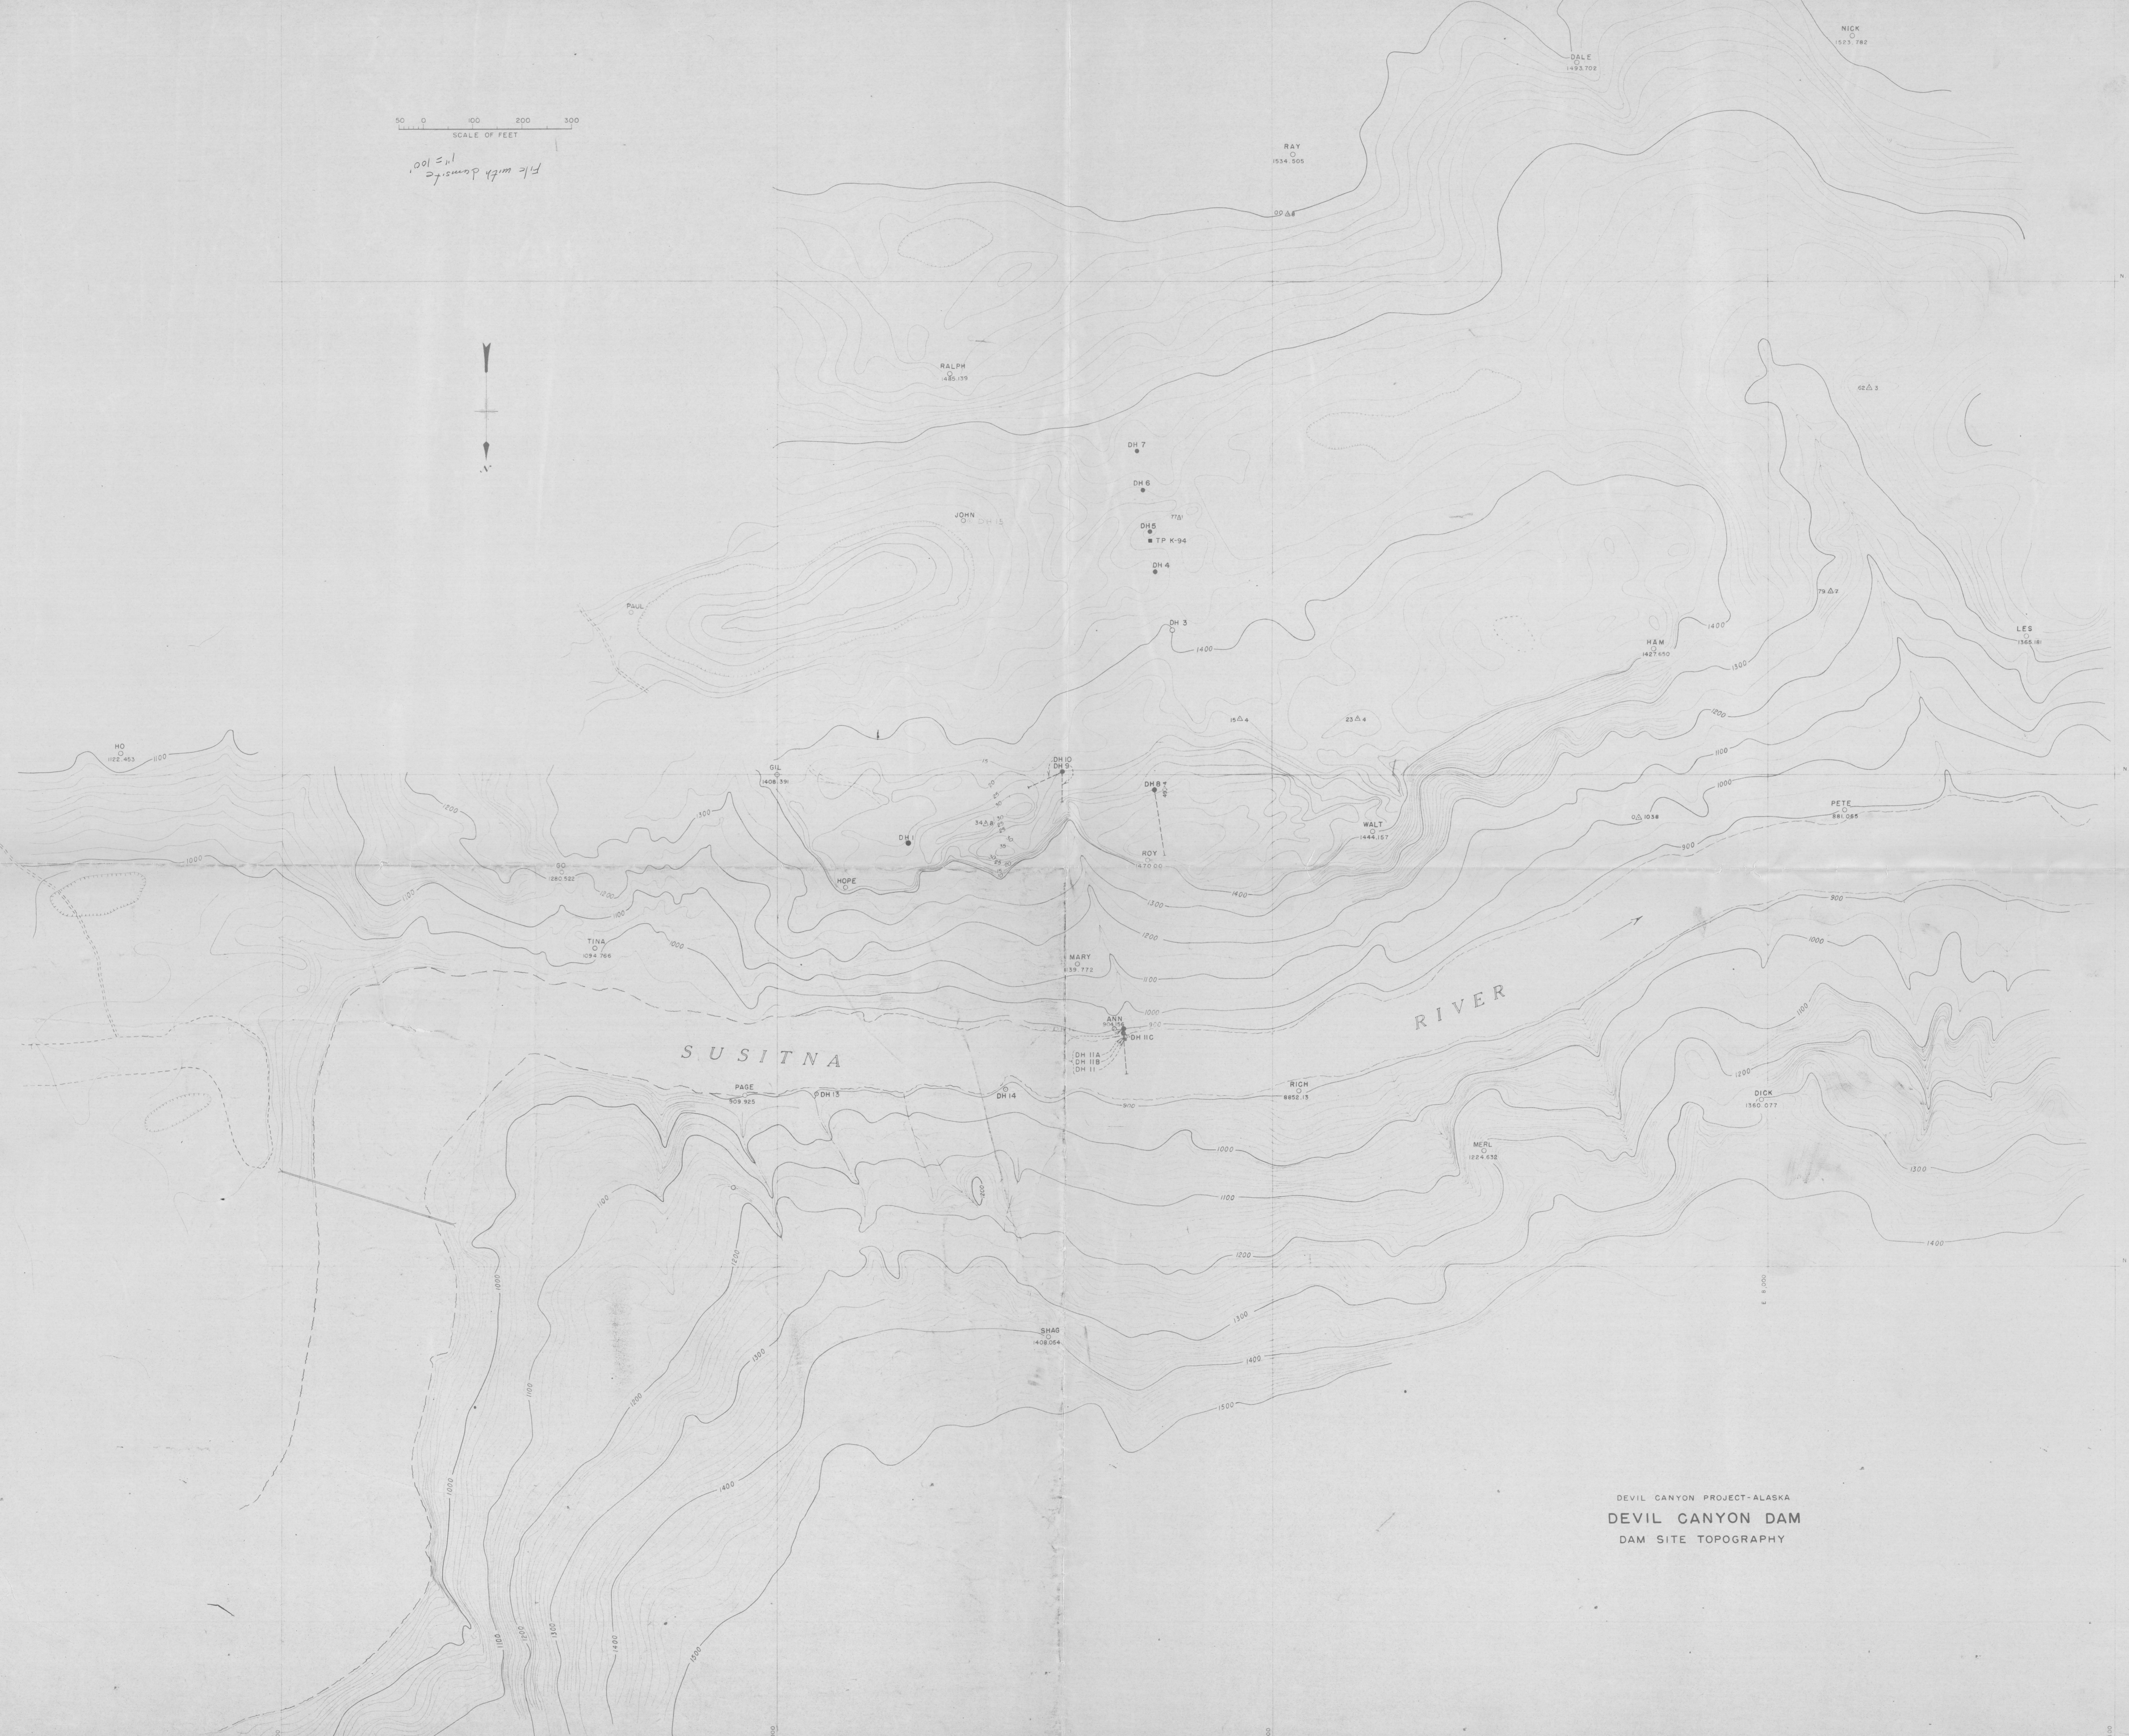

DEVIL CANYON PROJECT-ALASKA  
DEVIL CANYON DAM  
DAM SITE TOPOGRAPHY