



DAM SITE NUMBER ONE

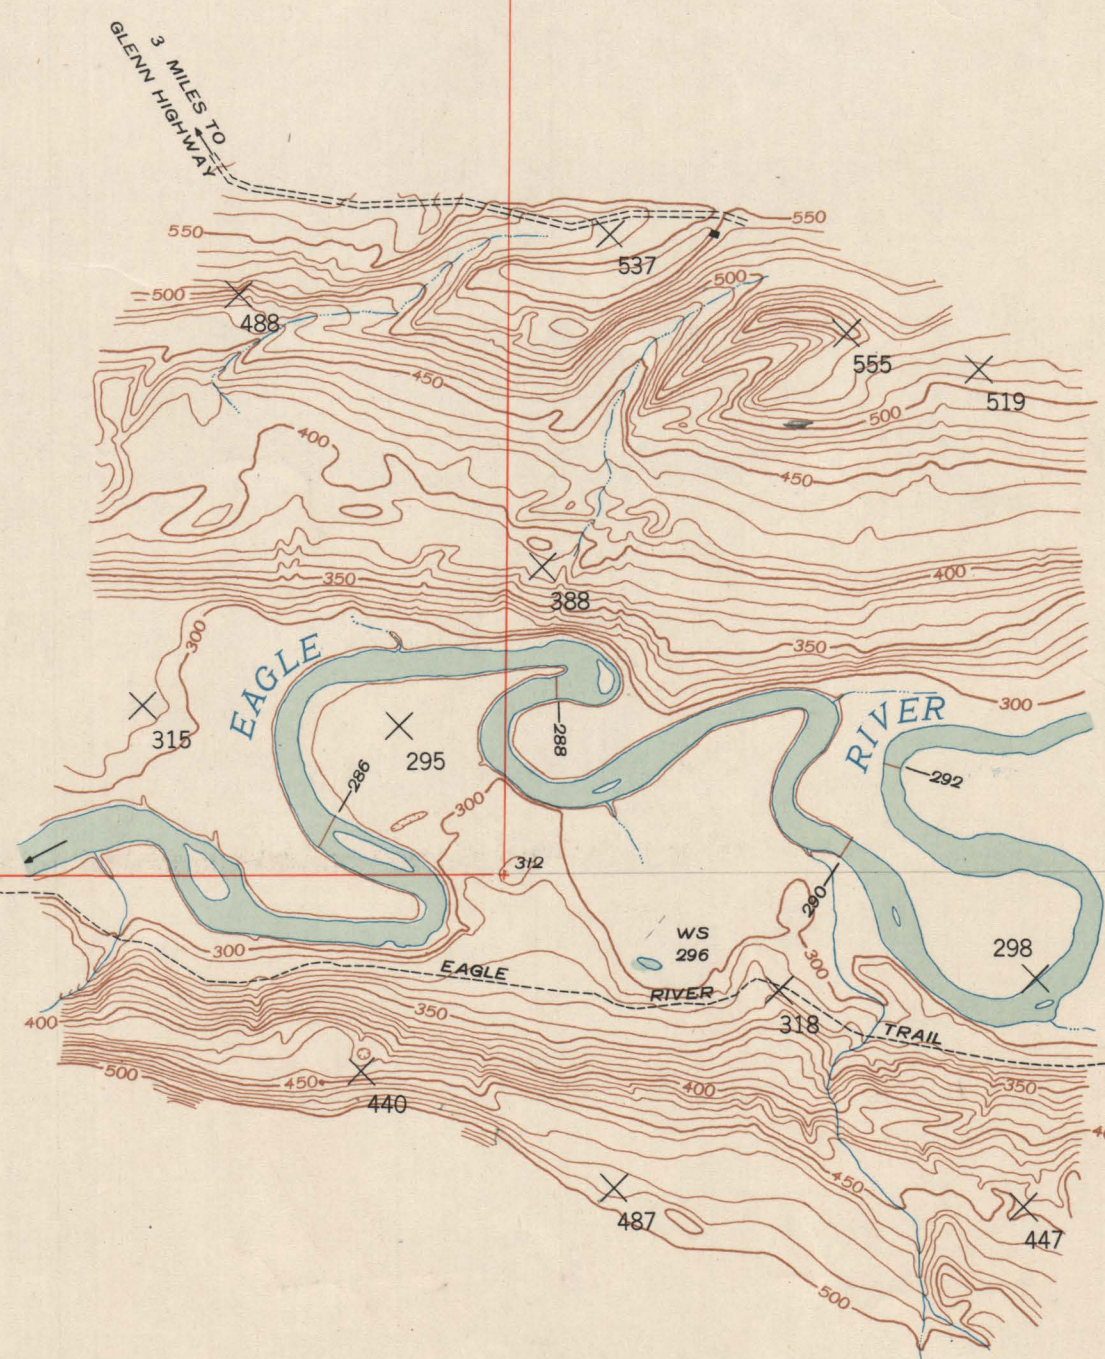


DAM SITE NUMBER TWO

Topography by F. F. Lawrence, Gordon C. Giles,  
and Orval S. Johnson  
Surveyed in 1948 and 1949

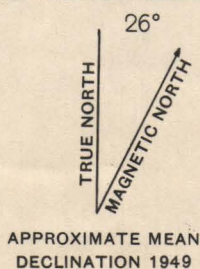

6	5	4	3	2	1
7	6	5	4	3	2
8	7	6	5	4	3
9	8	7	6	5	4
10	9	8	7	6	5
11	10	9	8	7	6
12	11	10	9	8	7
13	12	11	10	9	8
14	13	12	11	10	9
15	14	13	12	11	10
16	15	14	13	12	11
17	16	15	14	13	12
18	17	16	15	14	13
19	18	17	16	15	14
20	19	18	17	16	15
21	20	19	18	17	16
22	21	20	19	18	17
23	22	21	20	19	18
24	23	22	21	20	19
25	24	23	22	21	20

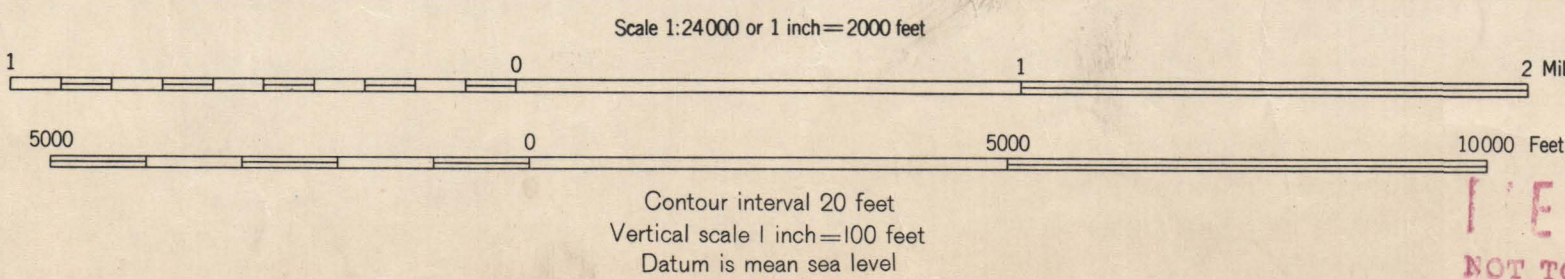

Subject to adjustment  
All crosses (X) are plane table bench marks except those marked BM  
Township and section lines, ==  
adjustment indefinite ==

One plan sheet

1st Proof  
JUN 1 1950

EAGLE RIVER,  
ALASKA  
Printed in 1950  
ONE SHEET

249  
NOT TO BE REMOVED FROM  
400 FEDERAL BUILDING  
TACOMA, WASHINGTON